


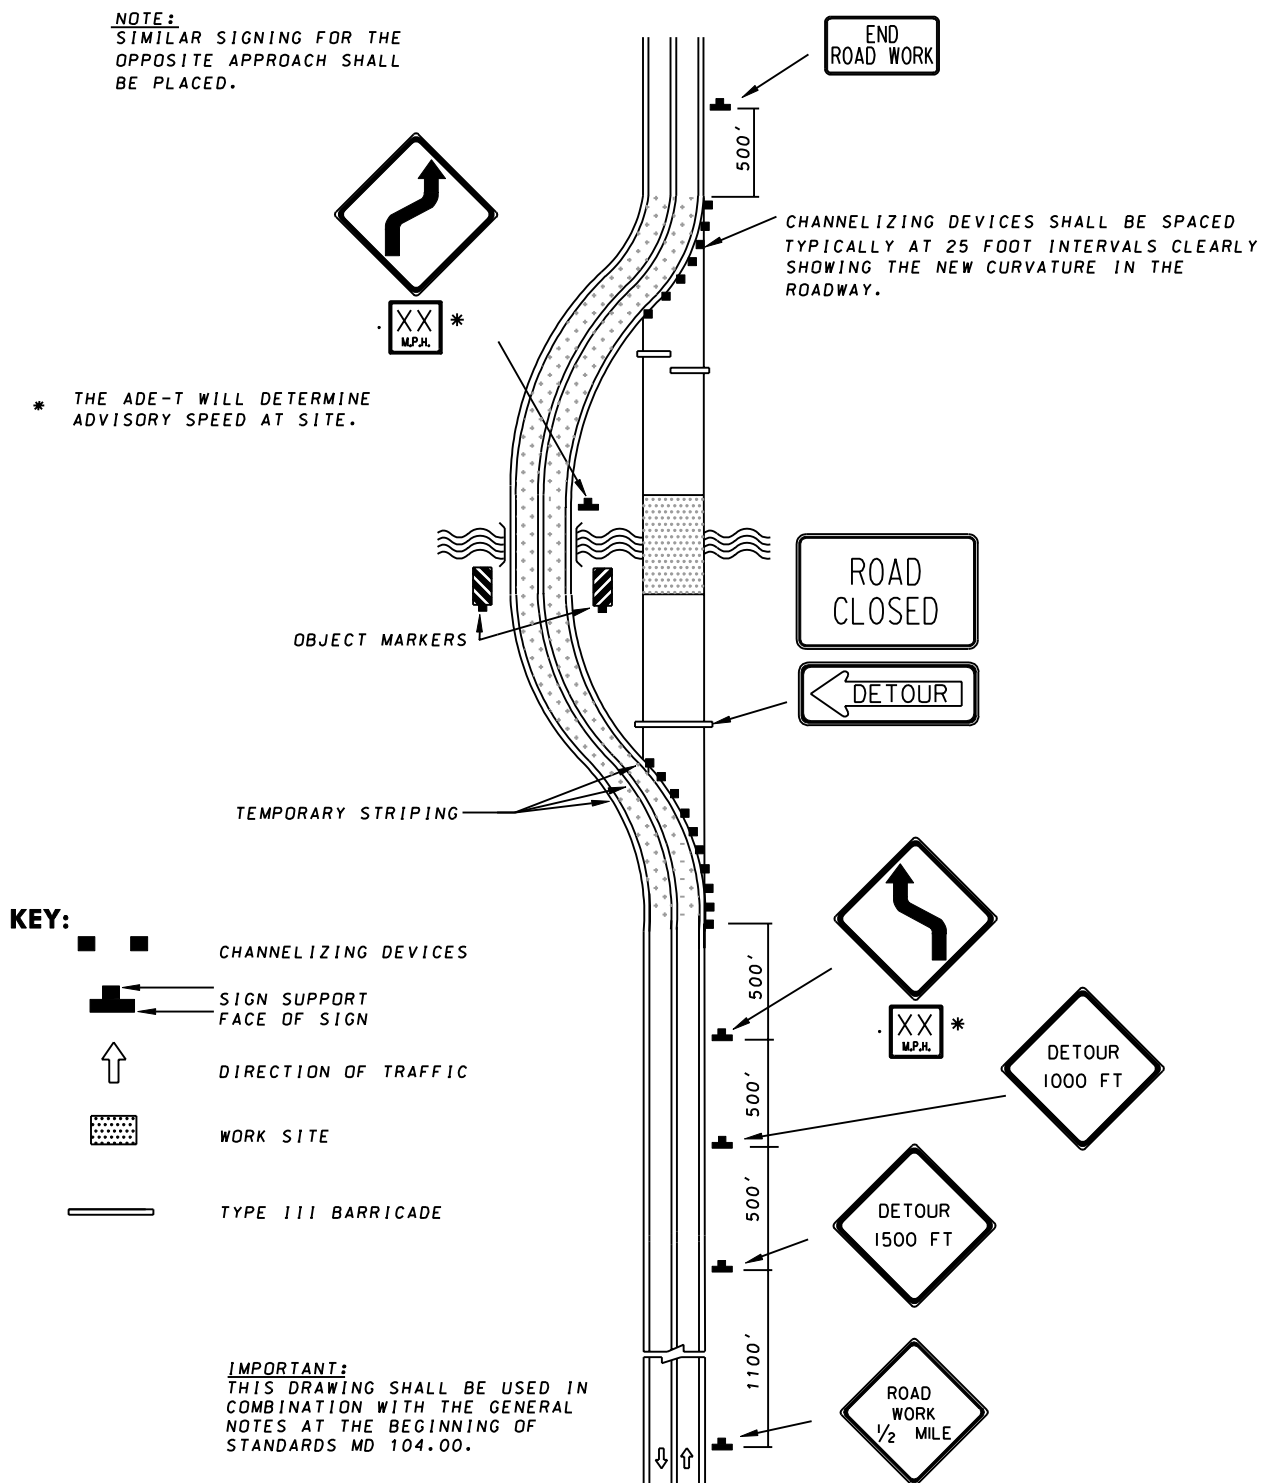

NOTE:
SIMILAR SIGNING FOR THE
OPPOSITE APPROACH SHALL
BE PLACED.



SPECIFICATION 104		CATEGORY CODE ITEMS	
APPROVED		 _____ DIRECTOR - OFFICE OF TRAFFIC AND SAFETY	
	APPROVAL • SHA REVISIONS		APPROVAL • FEDERAL HIGHWAY ADMINISTRATION
	APPROVAL 9-10-96		APPROVAL 9-27-96
	REVISED 10-1-01		REVISED
	REVISED		REVISED
	REVISED		REVISED

**BYPASS DETOUR/ 2-LANE, 2-WAY
EQ/LESS THAN 40 MPH/OVER
12 HRS. OR NIGHTTIME USE**

MD 104.01-02